


Supply

Load

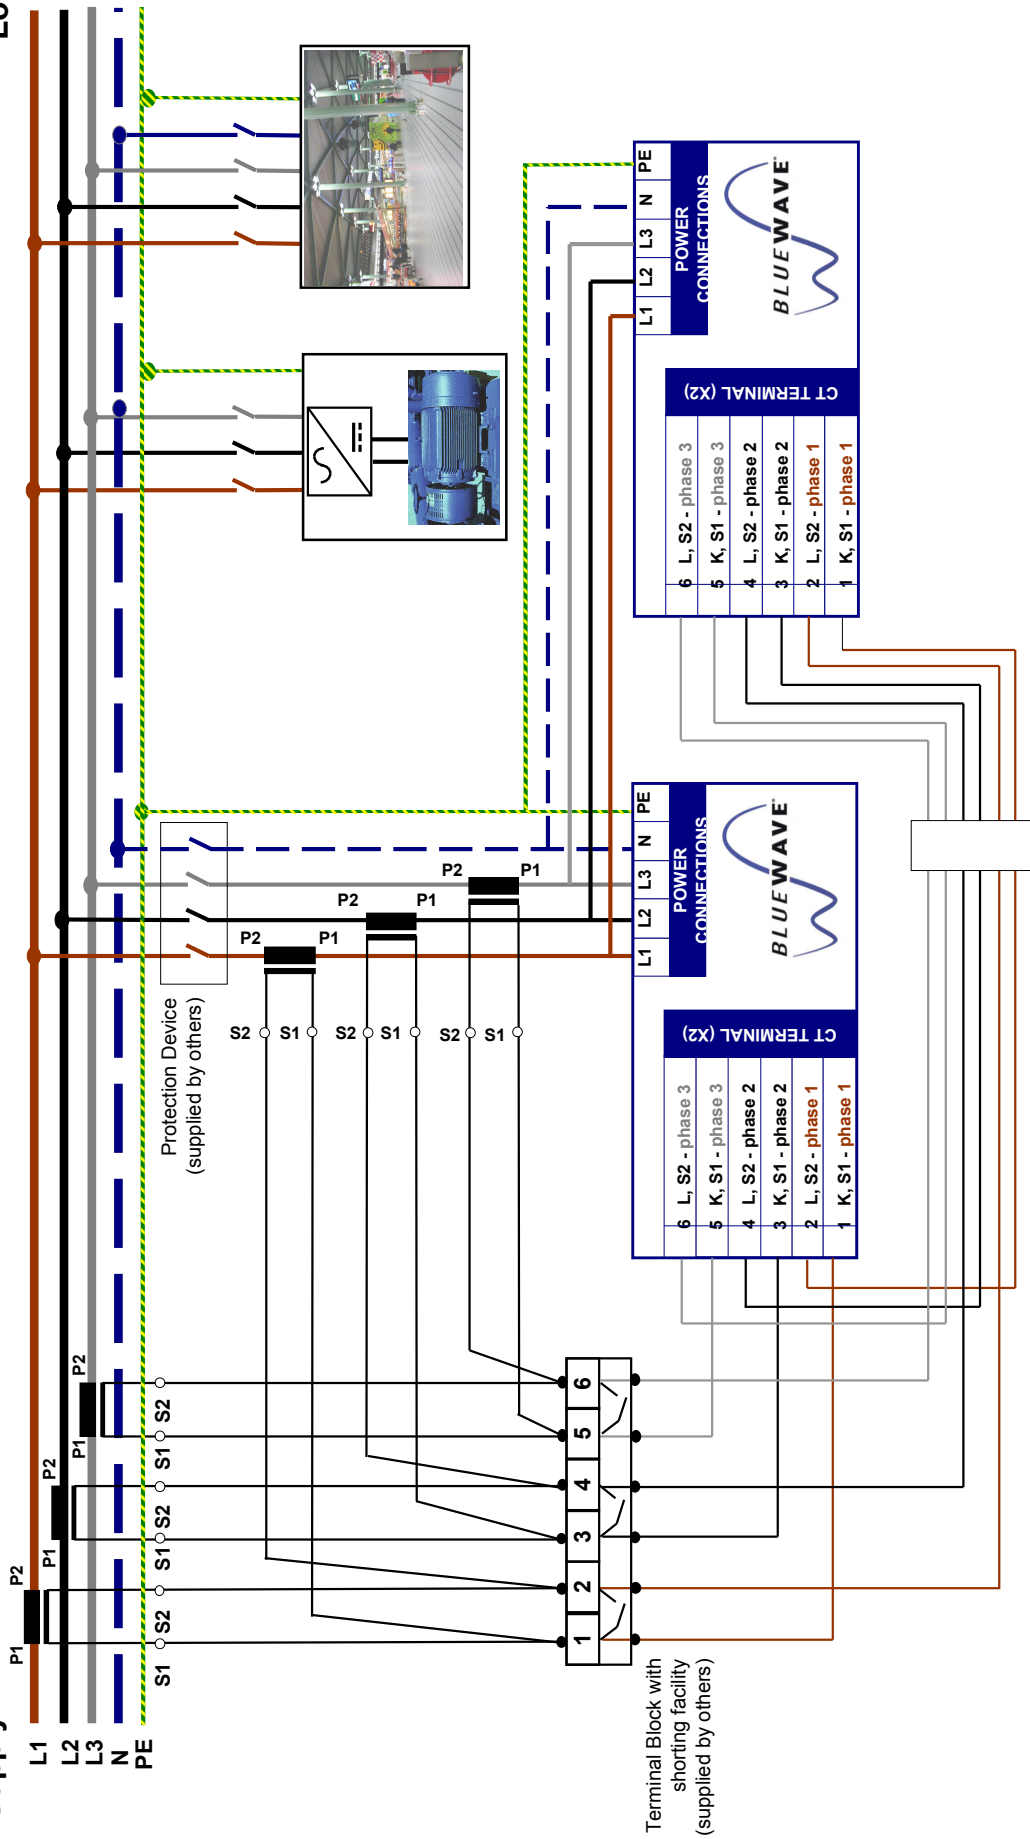

NOTES

1. A second set of CTs (same ratio as main set) is needed on the Bluewave supply
2. The second set of CTs must have P2 facing the supply
3. Ensure S1 and S2 are terminated with correct polarity
4. A CT shorting facility must be provided before terminating at each Bluewave

Terminal Block with shorting facility
(supplied by others)

DO NOT SCALE

**CT WIRING DIAGRAM FOR MULTIPLE BLUEWAVE
WITH CTs UPSTREAM**

DRAWING NO. D02022003404

DRWN	IK	CHKD	CA	Date	15-04-08
REVISION			DATE	DETAILS	

additional information is available
at www.bluewaveuk.com

t 01594 510670
f 01594 516170
e info@pqmanagement.co.uk
www.pqmanagement.co.uk

Power Quality Management Ltd
PO Box 76
Blakeney
Gloucestershire GL15 4DE

